


CLIENT:

N.T.S.
SCALE AT
A4.
S.J
DRAWN.
S.H.
CHECKED.



1 Valley court
Sanderson way
Middlewich
Cheshire
CW10 0GF
E: info@dshcables.co.uk
W: www.dshcables.co.uk

DOOR LAYOUT

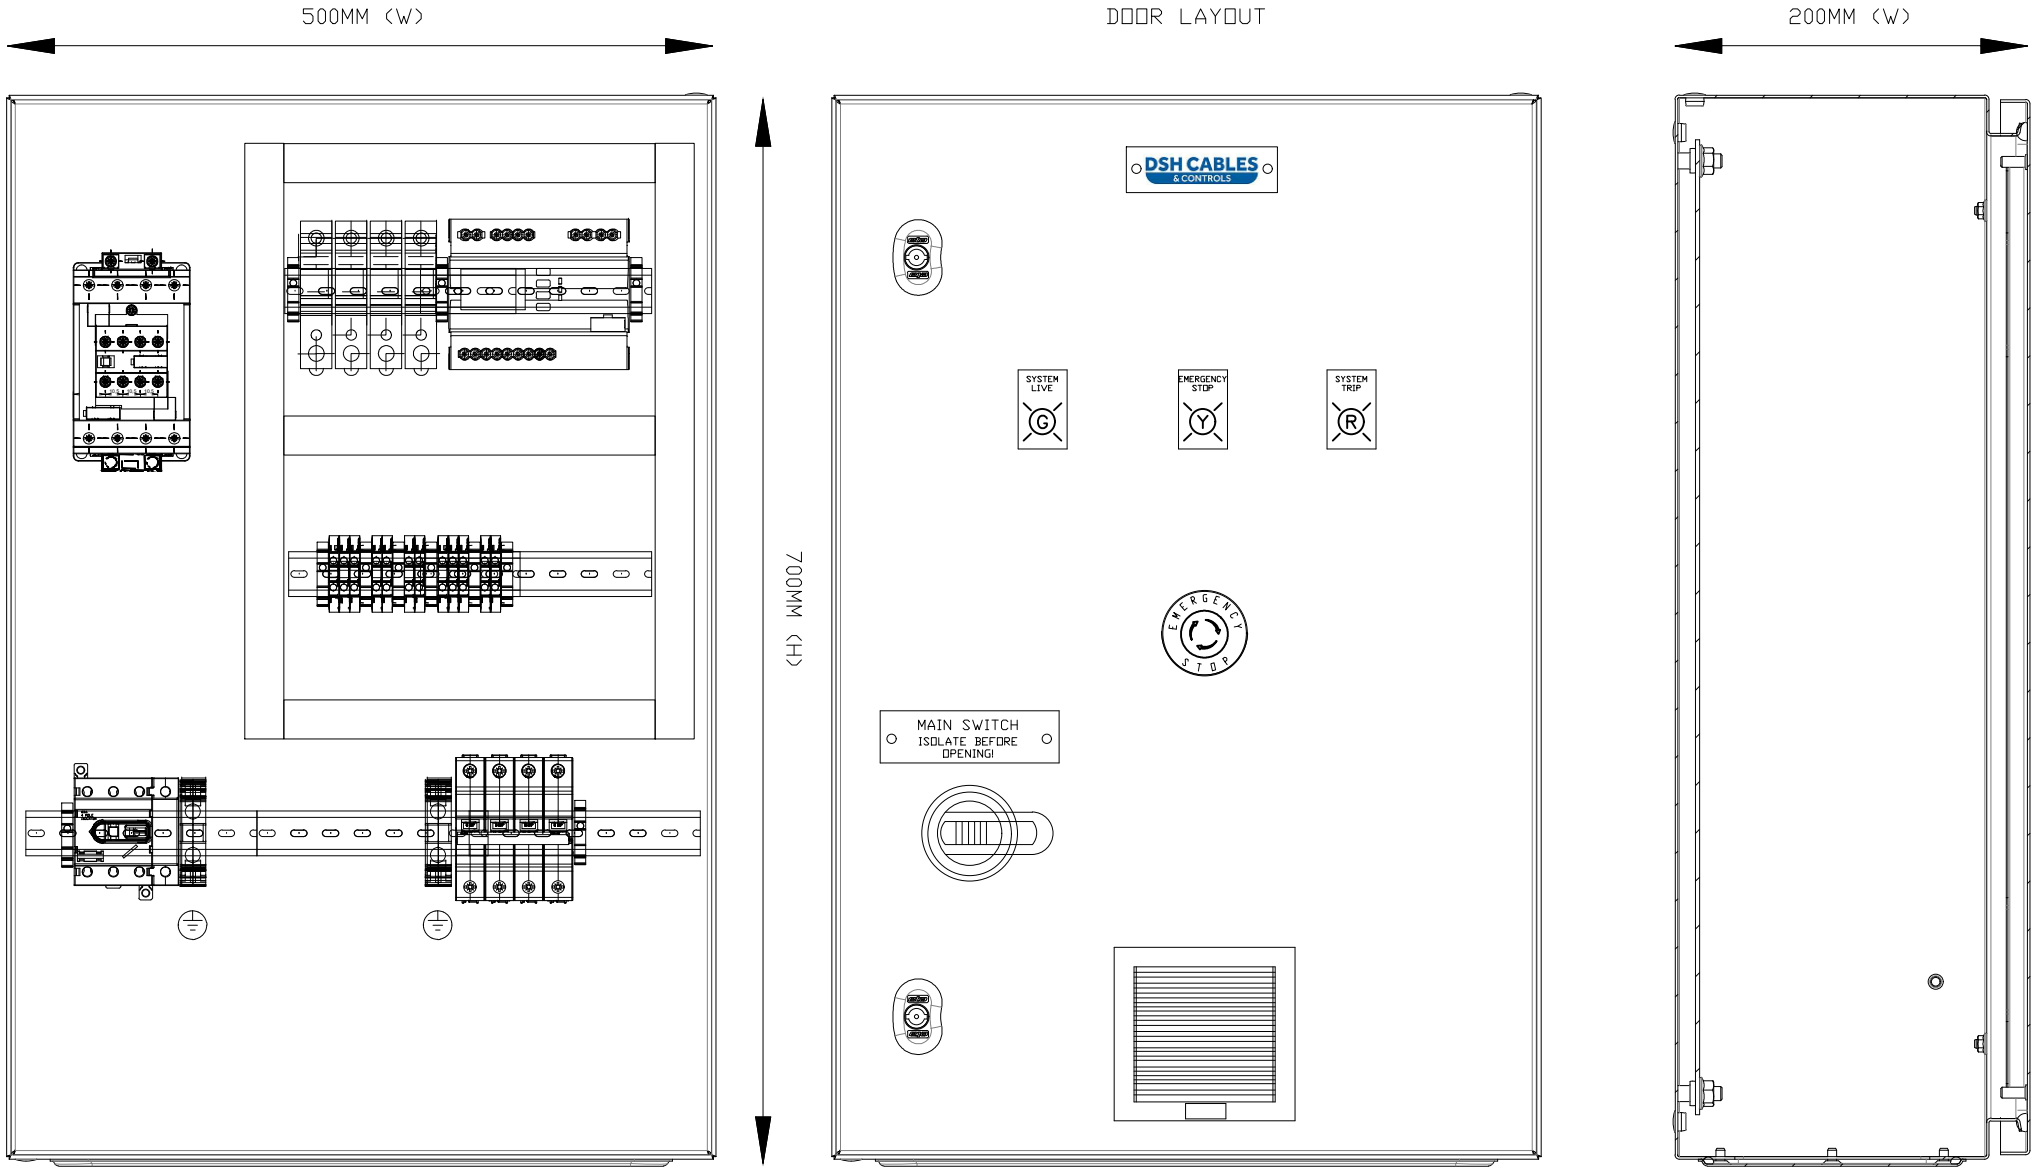

30KW G99 PANEL

MIDSUMMER
CLIENT:

PROJECT NO.

N.T.S.
SCALE AT
A4.

S.J
DRAWN.

PROJECT NO.

S.H.
CHECKED.

DSH CABLES
& CONTROLS

1 Valley court
Sanderson way
Middlewich
Cheshire
CW10 0GF
E: info@dshcables.co.uk
W: www.dshcables.co.uk