


DOOR LAYOUT

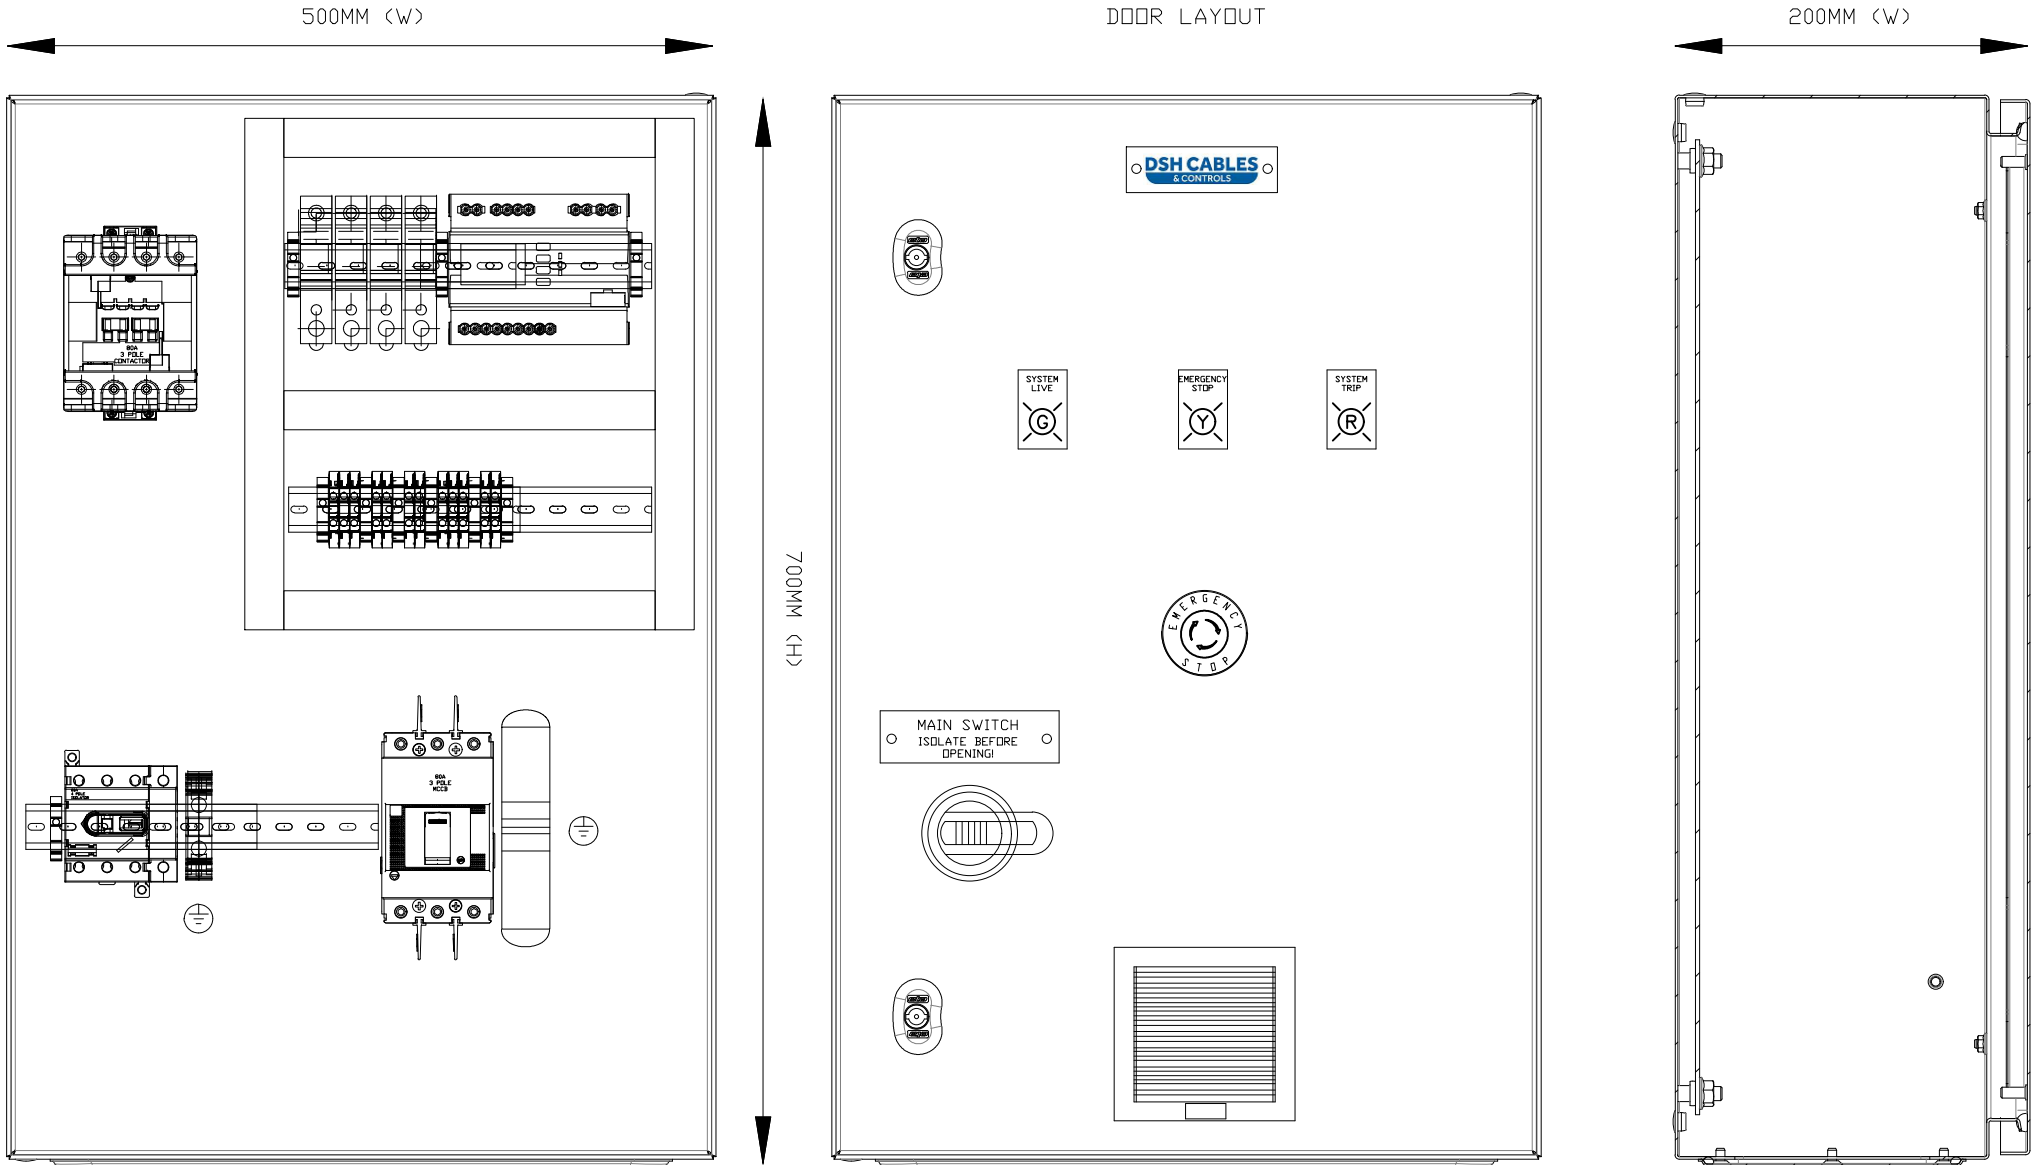

50KW G99 PANEL

MIDSUMMER

CLIENT:

PROJECT NO.		PROJECT NO.	
N.T.S.	S.J	S.H.	
SCALE AT A4.	DRAWN.	CHECKED.	



1 Valley court
 Sanderson way
 Middlewich
 Cheshire
 CW10 0GF
 E: info@dshcables.co.uk
 W: www.dshcables.co.uk